




lower ground floor

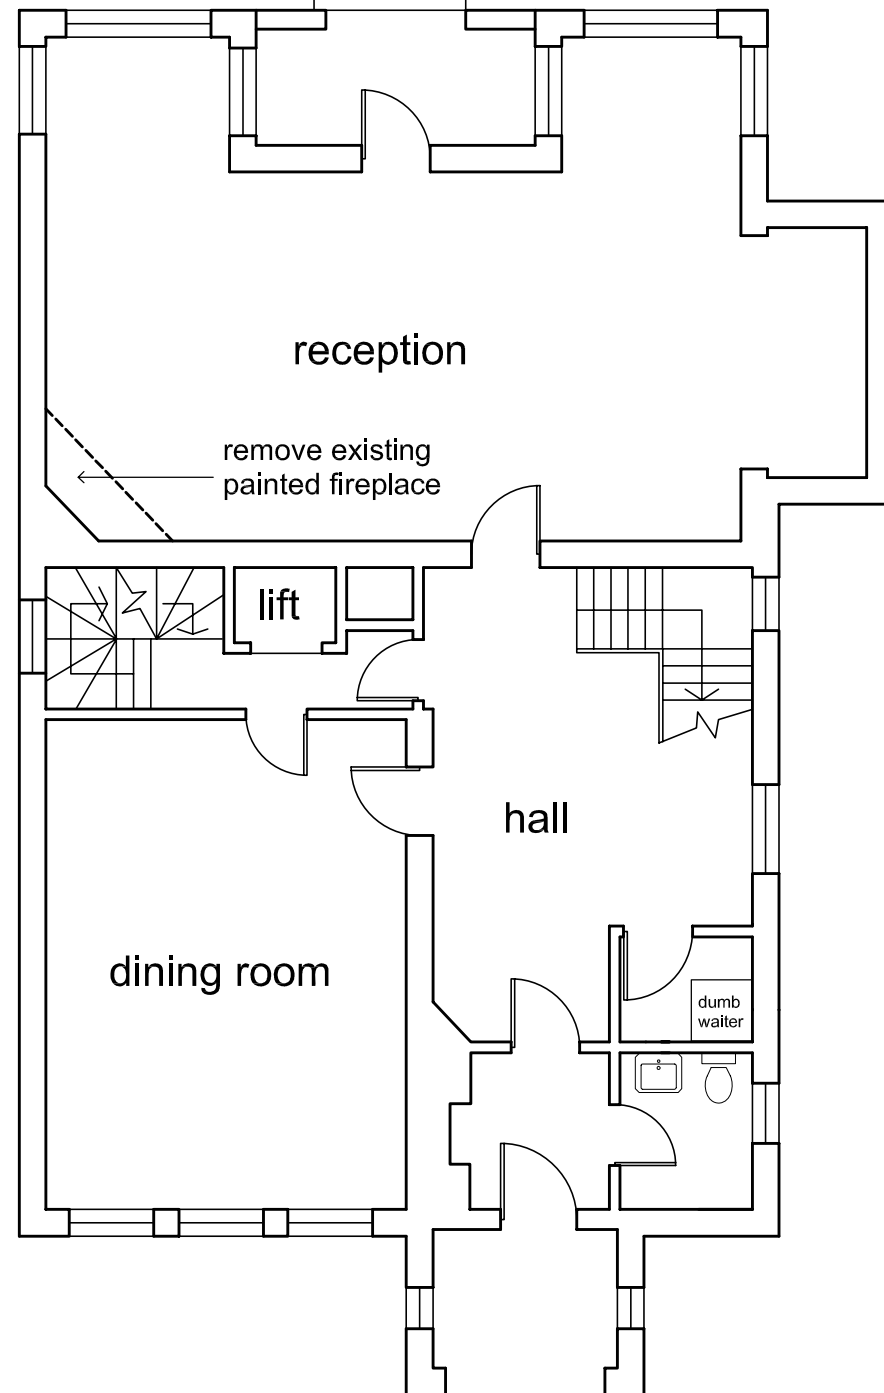

ground floor

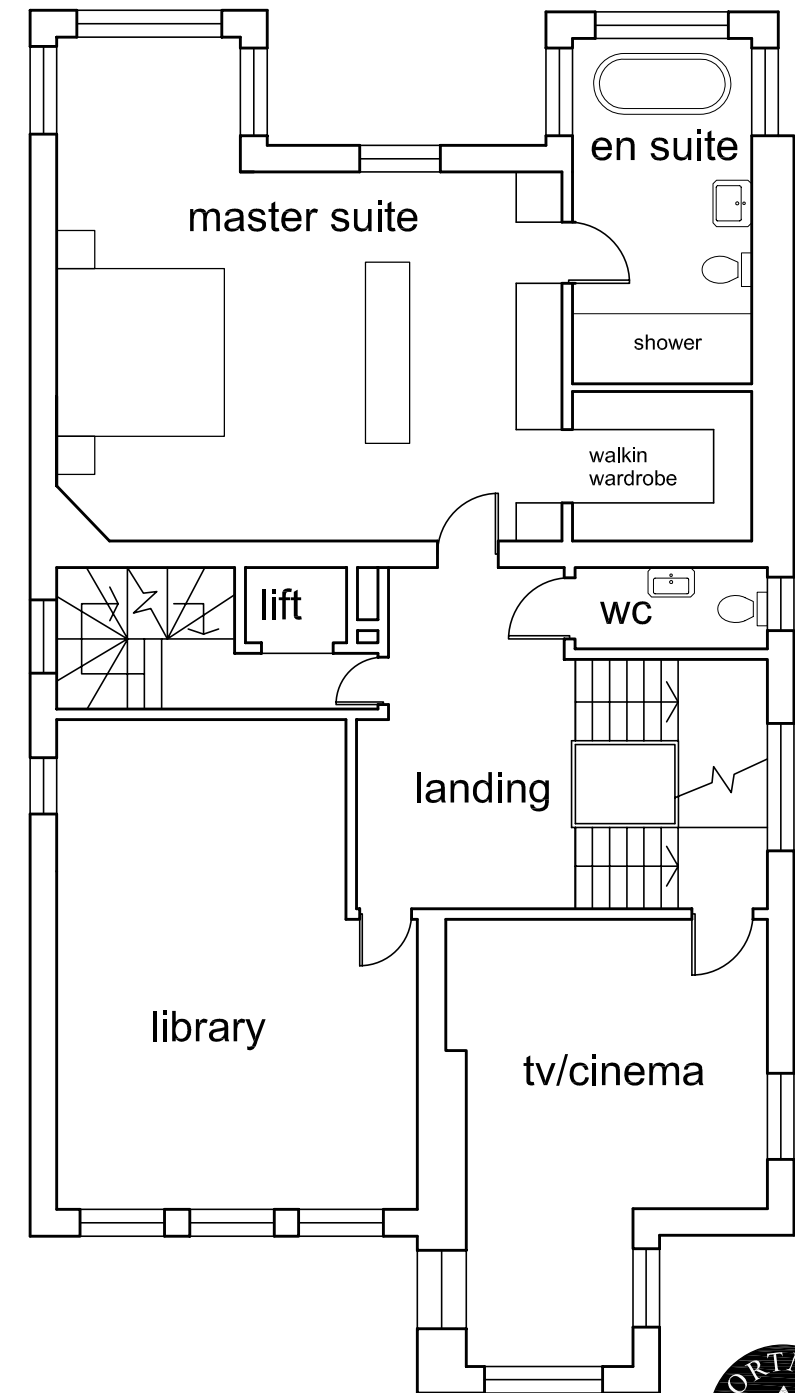

first floor

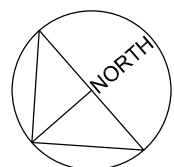

Project
41 HARRINGTON GARDENS
LONDON SW7


Drawing Title
LOWER, GROUND & FIRST
FLOOR PLANS
PROPOSED

Scale 1:50@A1 1:100@A3
Drawn KTA


Package Ref: --
Job Number 140 Drawing Number 003 Revision - Date 11.08.05

Karen Thatcher Associates
Gatehouse Farm
Newstead Lane
Staplehurst
Kent
TN12 0RS
01580 890200/892042
kathatch@globalnet.co.uk


© the copyright of this drawing subsists in karen thatcher associates

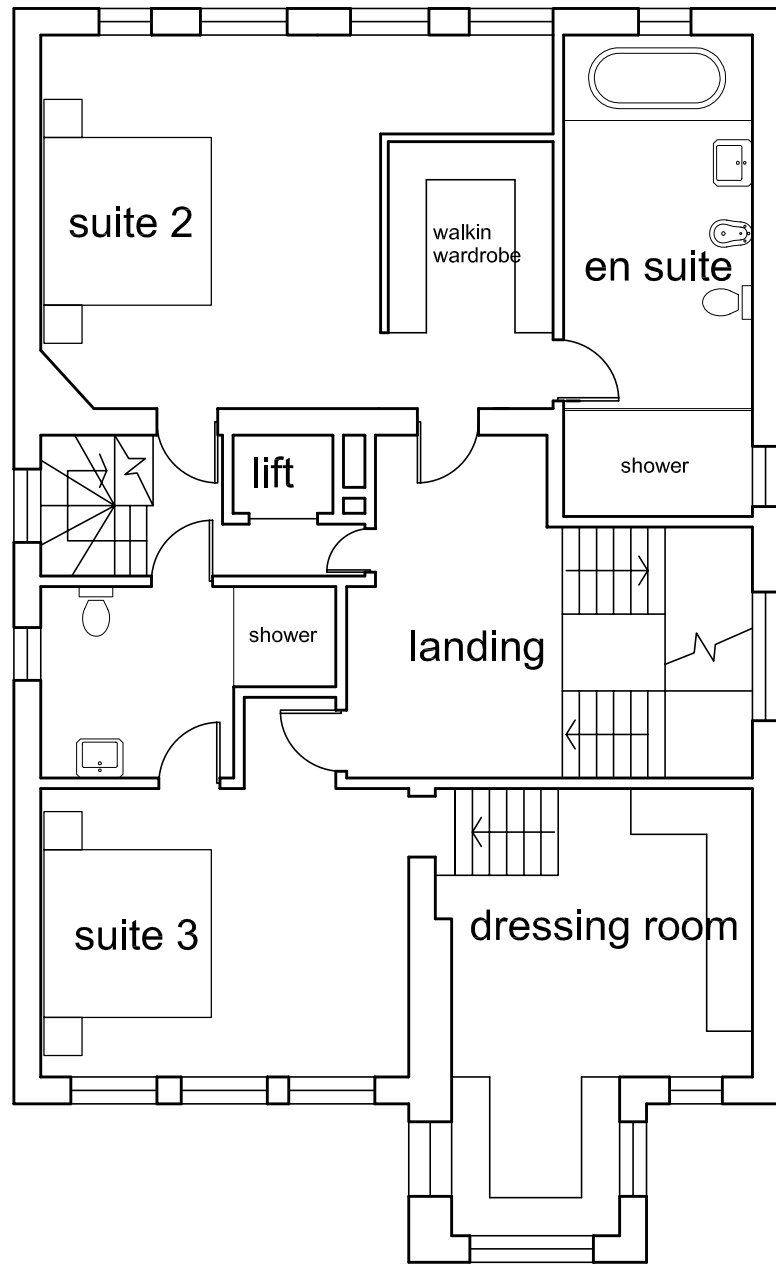

second floor

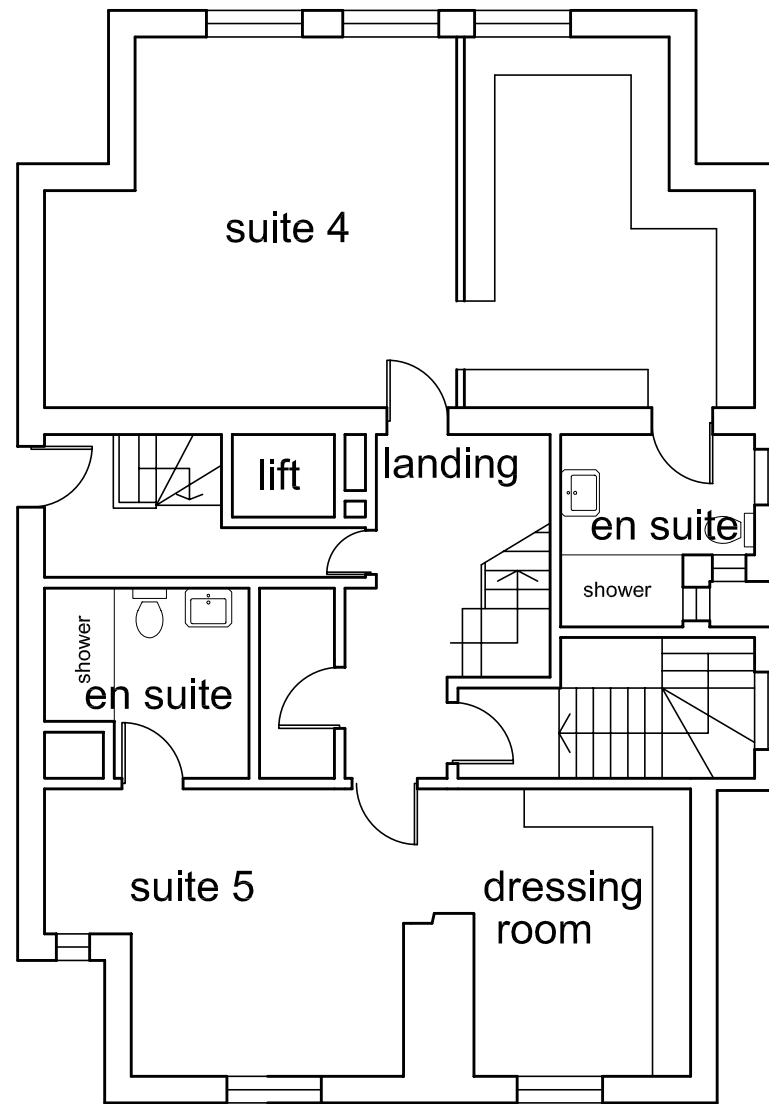

third floor

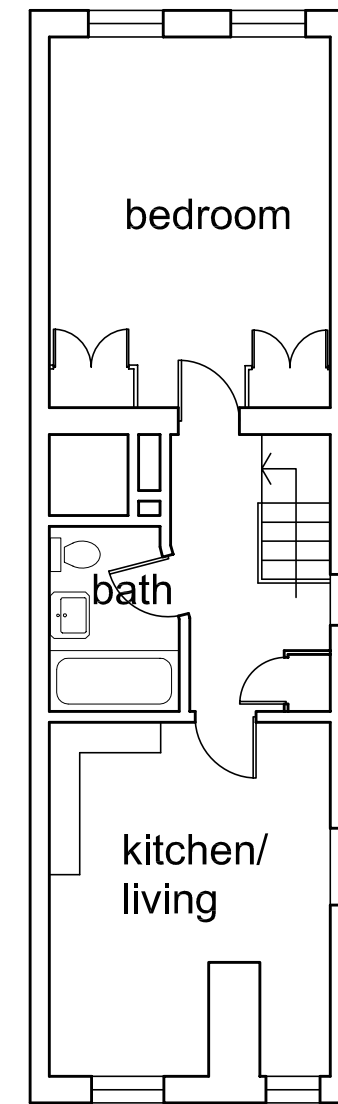

fourth floor



Project
41 HARRINGTON GARDENS
LONDON SW7

Drawing Title
SECOND, THIRD & FOURTH
FLOOR PLANS
PROPOSED

Scale 1:50@A1 1:100@A3
Drawn KTA

Package Ref: --

Job Number	Drawing Number	Revision	Date
140	004	-	11.08.05

Karen Thatcher Associates
Gatehouse Farm
Newstead Lane
Staplehurst
Kent
TN12 0RS
01580 890200/892042
kathatch@globalnet.co.uk

© the copyright of this drawing subsists in karen thatcher associates